


AREAS:	
LOWER MAIN RESIDENCE	2,954 S.F.
UPPER MAIN RESIDENCE	871 S.F.
TOTAL MAIN RESIDENCE	3,825 S.F.
GUEST 1	403 S.F.
TOTAL INTERIOR	4,228 S.F.
LOWER MAIN LANAI	1,563 S.F.
UPPER MAIN LANAI	158 S.F.
TOTAL MAIN LANAI	1,721 S.F.
GUEST 1 LANAI	96 S.F.
TOTAL LANAI	1,817 S.F.
GARAGE / STORAGE	864 S.F.

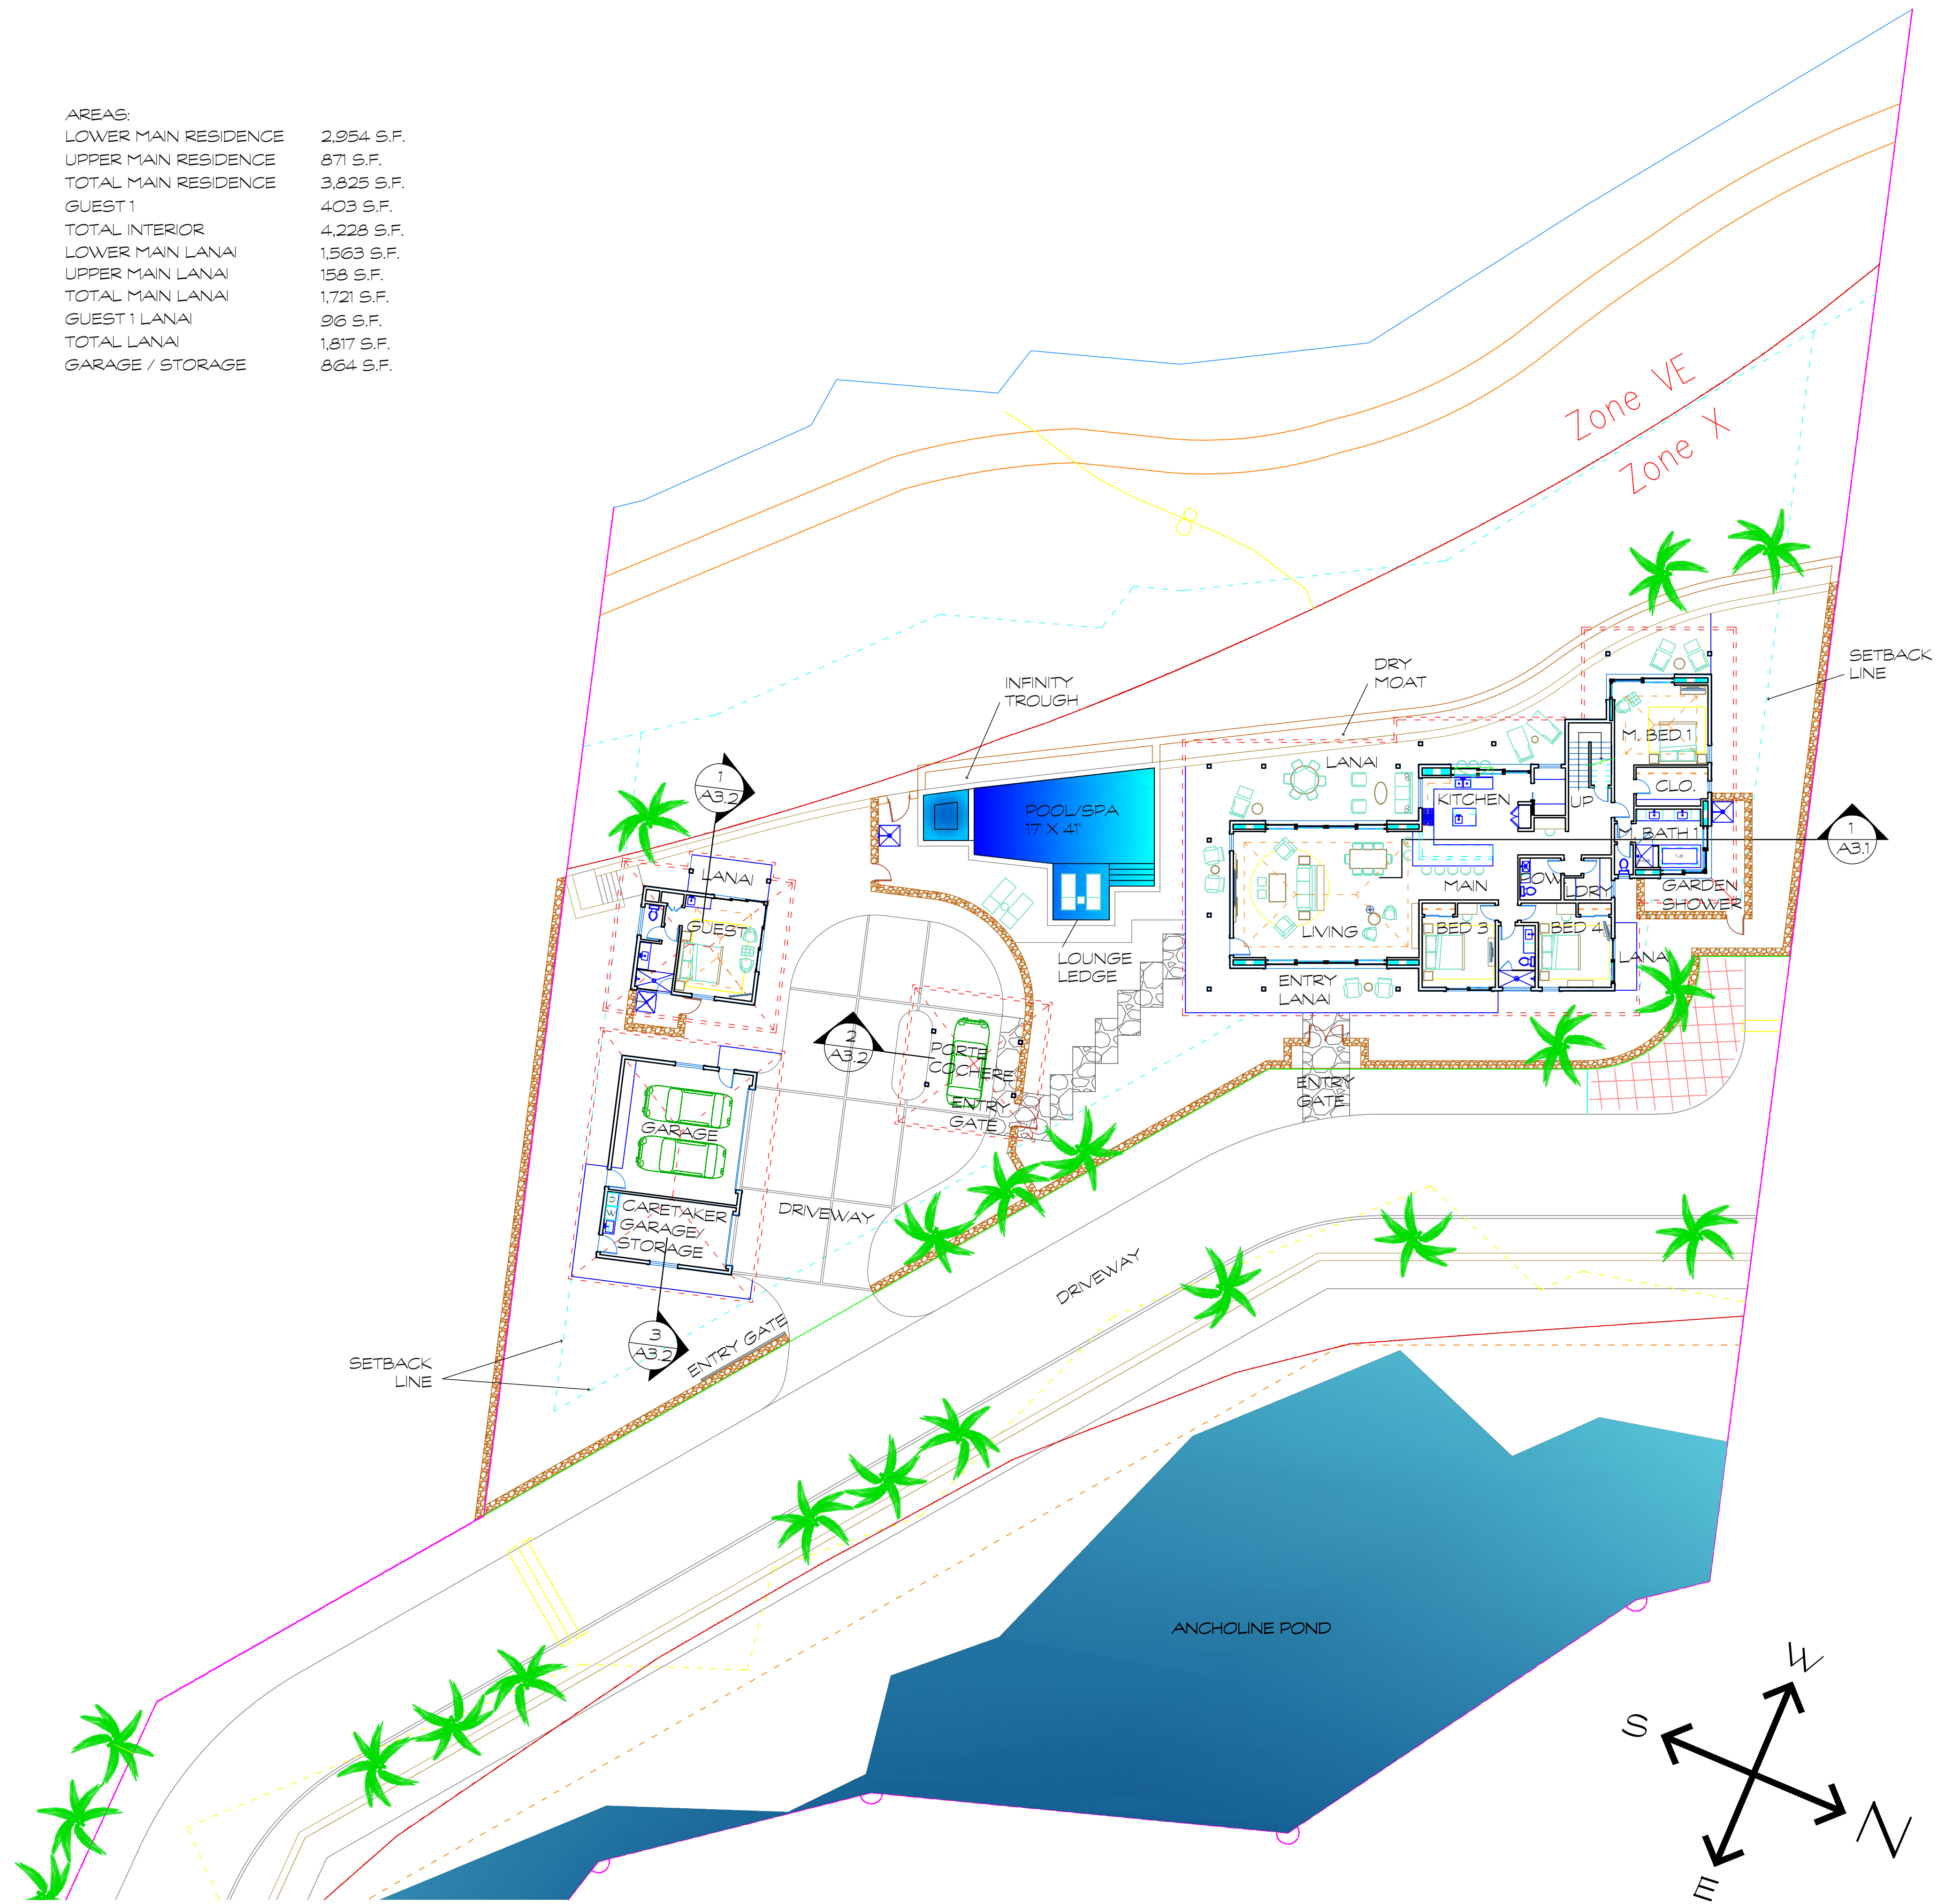


PARTIAL SITE & FLOOR PLAN

SCALE: 1/16"=1'-0"

REVISION	BY

THIS WORK WAS PREPARED BY ME OR UNDER MY SUPERVISION AND CONSTRUCTION OF THIS PROJECT WILL BE UNDER MY OBSERVATION.

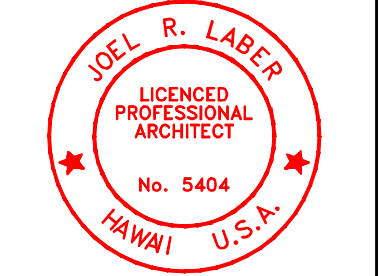

OBSERVATION OF CONSTRUCTION SHALL BE DEFINED IN TITLE 16, CHAPTER 15, RULES OF THE BOARD OF PROFESSIONAL ENGINEERS, ARCHITECTS AND SURVEYORS, LICENSE ENRSES 4/30/2018

Computer-generated

A NEW RESIDENCE FOR:  
**LOT 10 NAUPAKA PLACE**  
 LOT 10, NAUPAKA KAI PLACE, WAIKOLOA BEACH RESORT, HAWAII  
**LABER ARCHITECTS**  
 P.O. BOX 383932, WAIKOLOA, HI 96738 TEL: (808) 883-9020 EMAIL: joel@laberarchitects.com

PARTIAL SITE FLOOR PLAN

DRAWN
CHECKED
DATE
JUL 13, 2016
JOB NO.
SHEET
A1.1
OF SHEETS